

# DOOR type AL50 on WALL PANEL

## INSULATIONS


- POL = High density expanded POLYSTYRENE
- NID = Aluminium honey comb
- ROCK = Rockwool

## COVERING


- PLASTIC LAMINATE
- PRE-VANISHED ALUMINIUM
- STAINLESS OR PRE-VANISHED STEEL

## FINISHING


- HANDLE TYPE PREMI-APRI
- SECURITY HANDLE

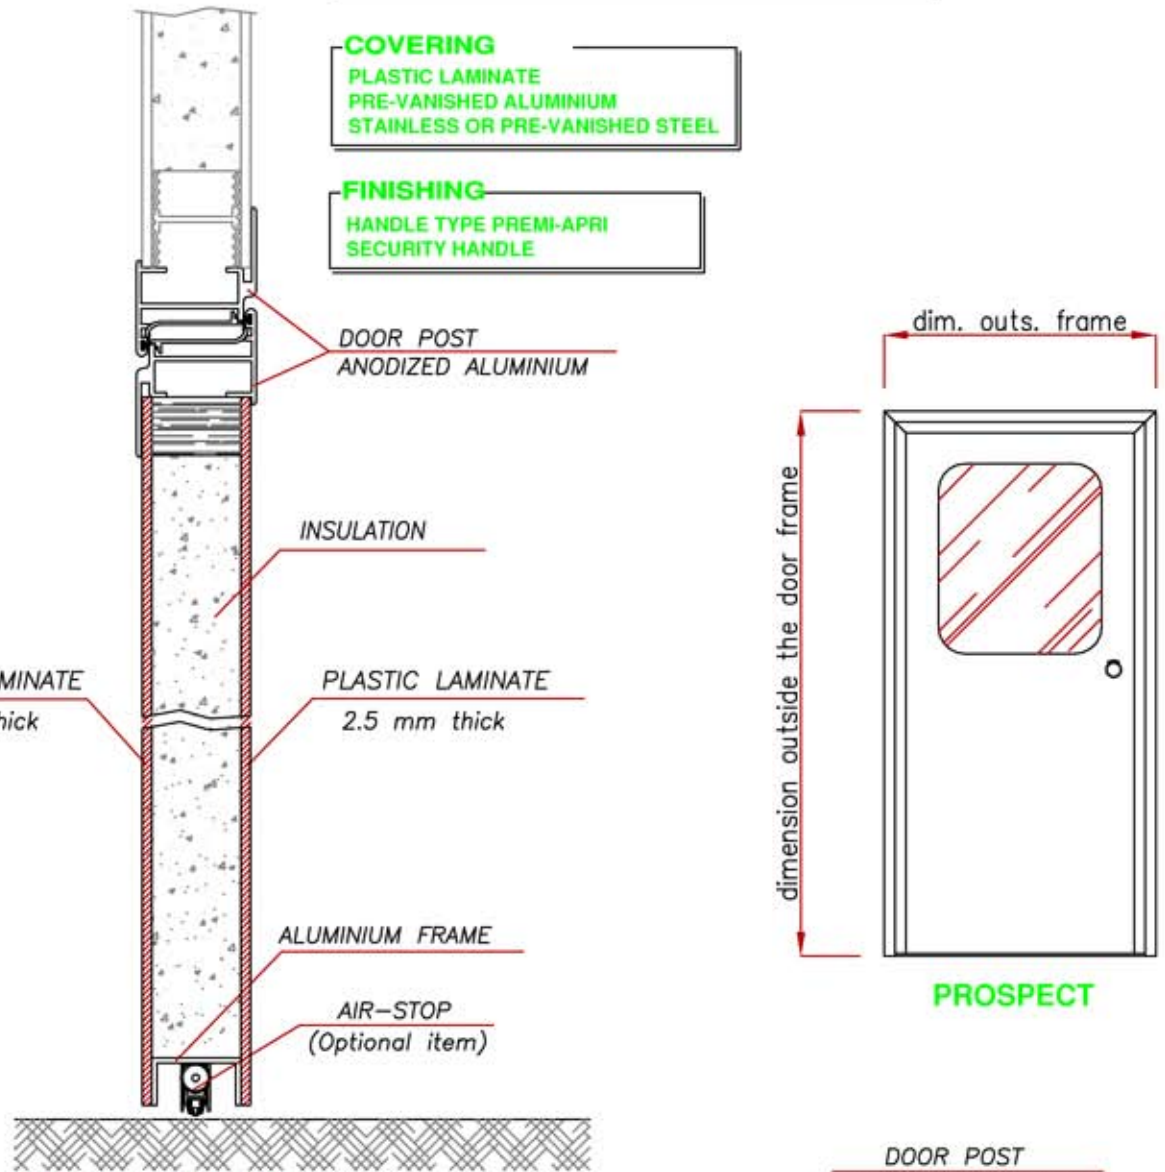

**VERTICAL SECTION**

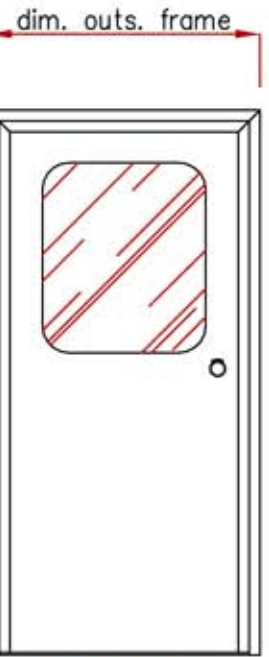

**PROSPECT**

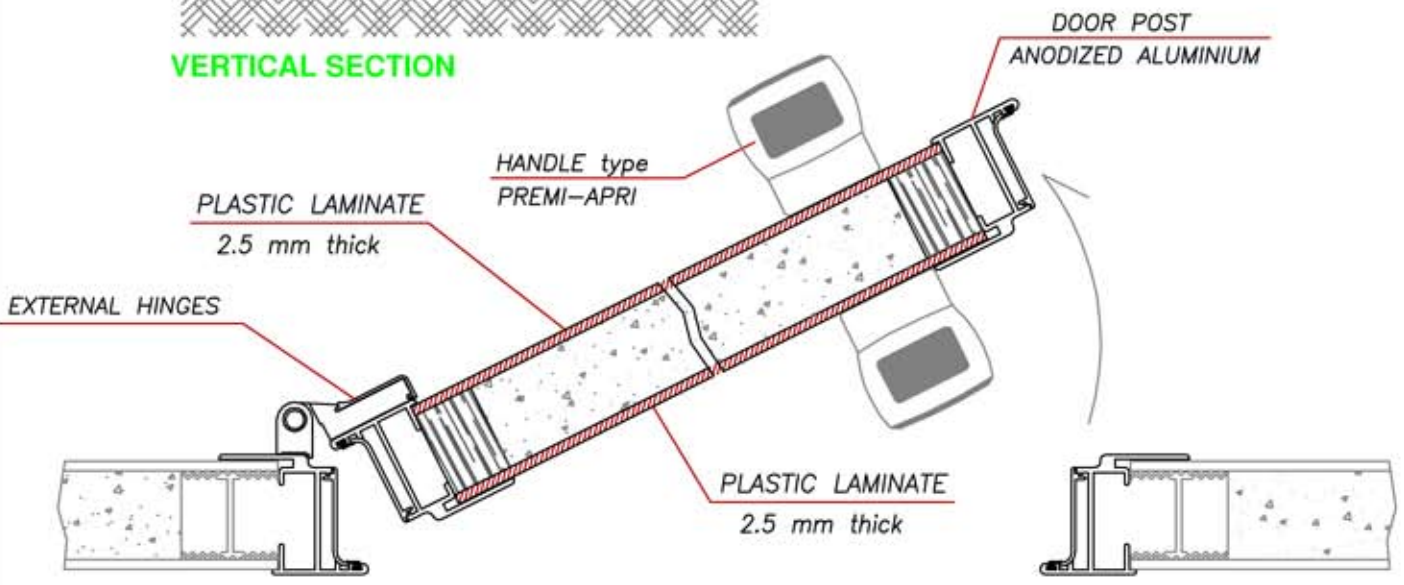

**HORIZONTAL SECTION**